





3900 LABORE RD.
VADNAS HEIGHTS, MN
55110


LABORE RD.

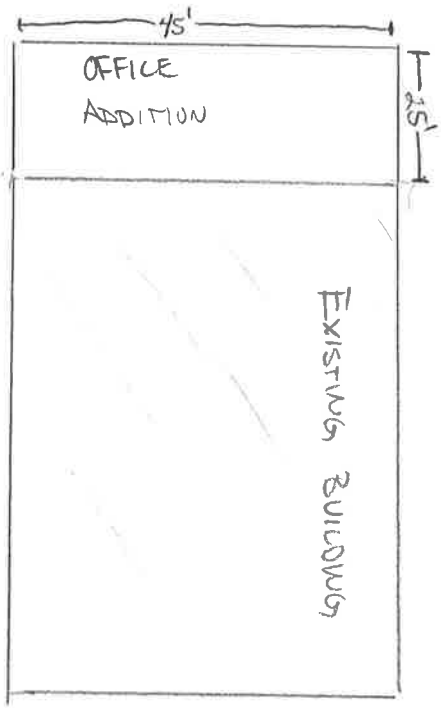

* WILL NEED SETBACK INFORMATION FOR VARIANCE APPLICATION *

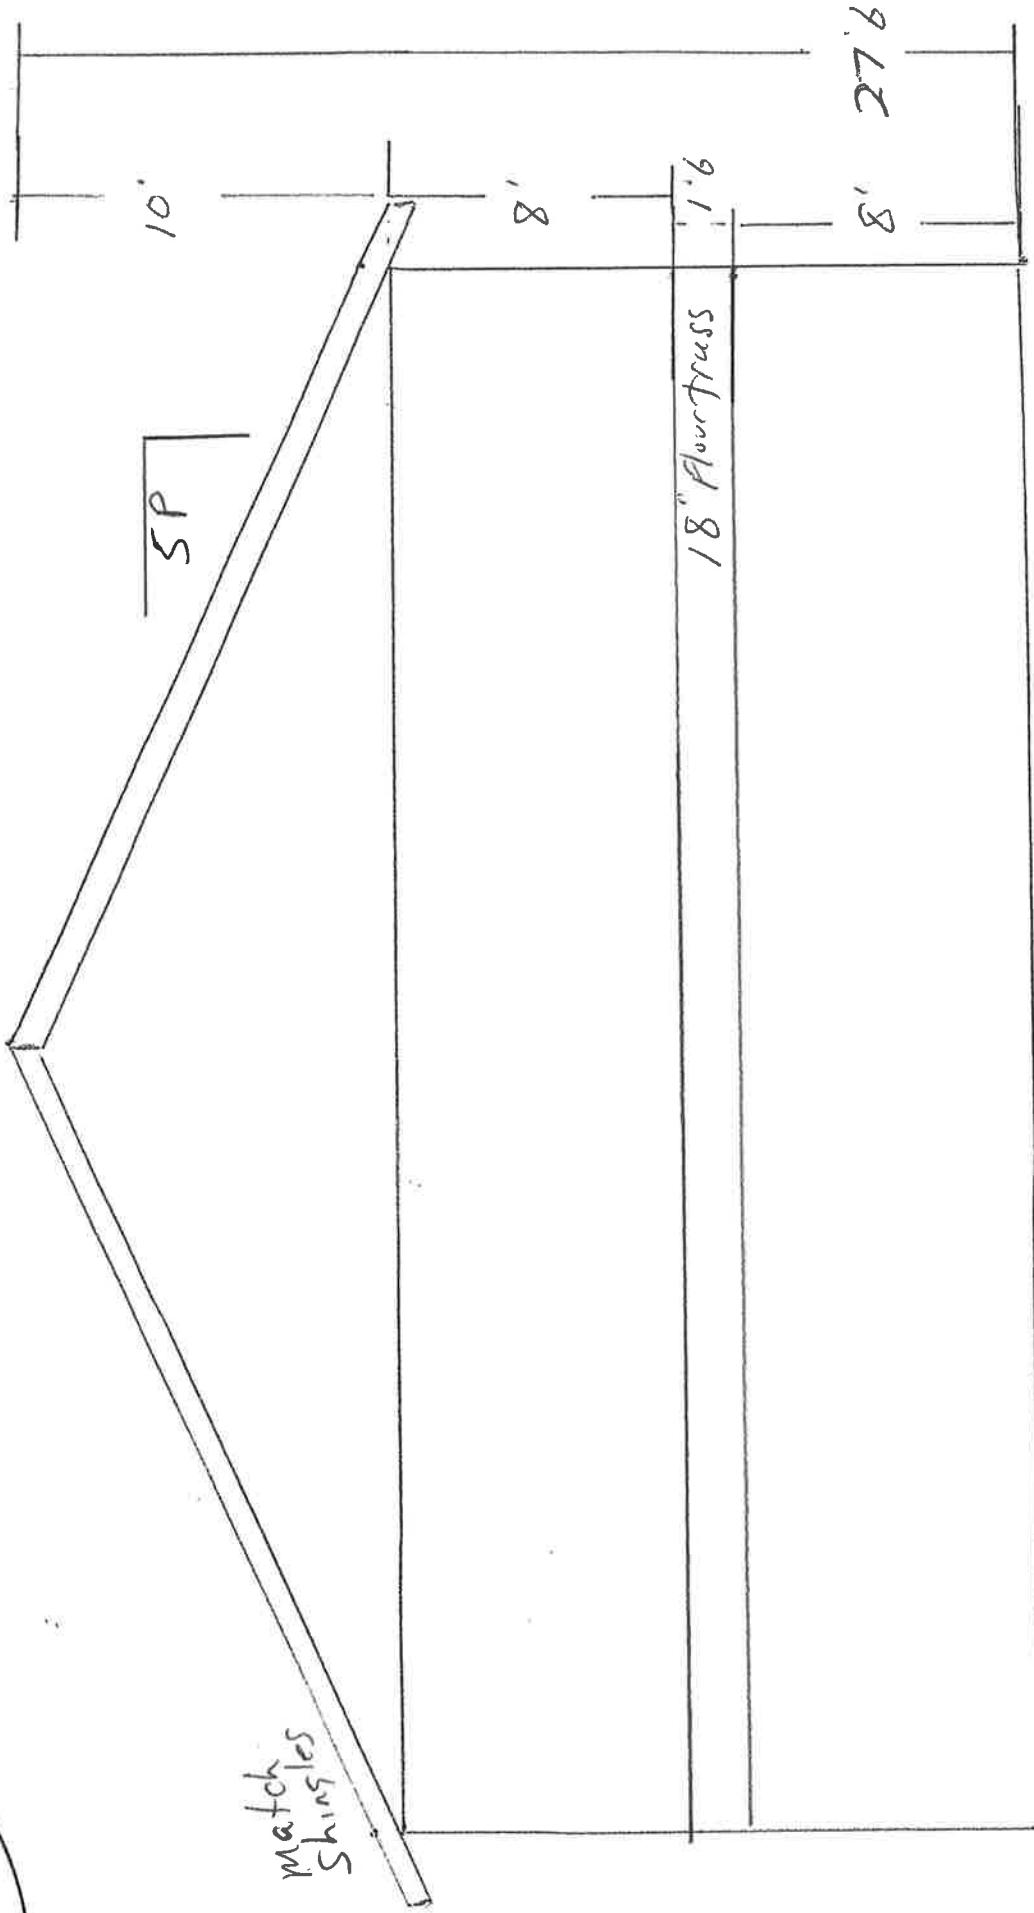


West elevation
Front Addition

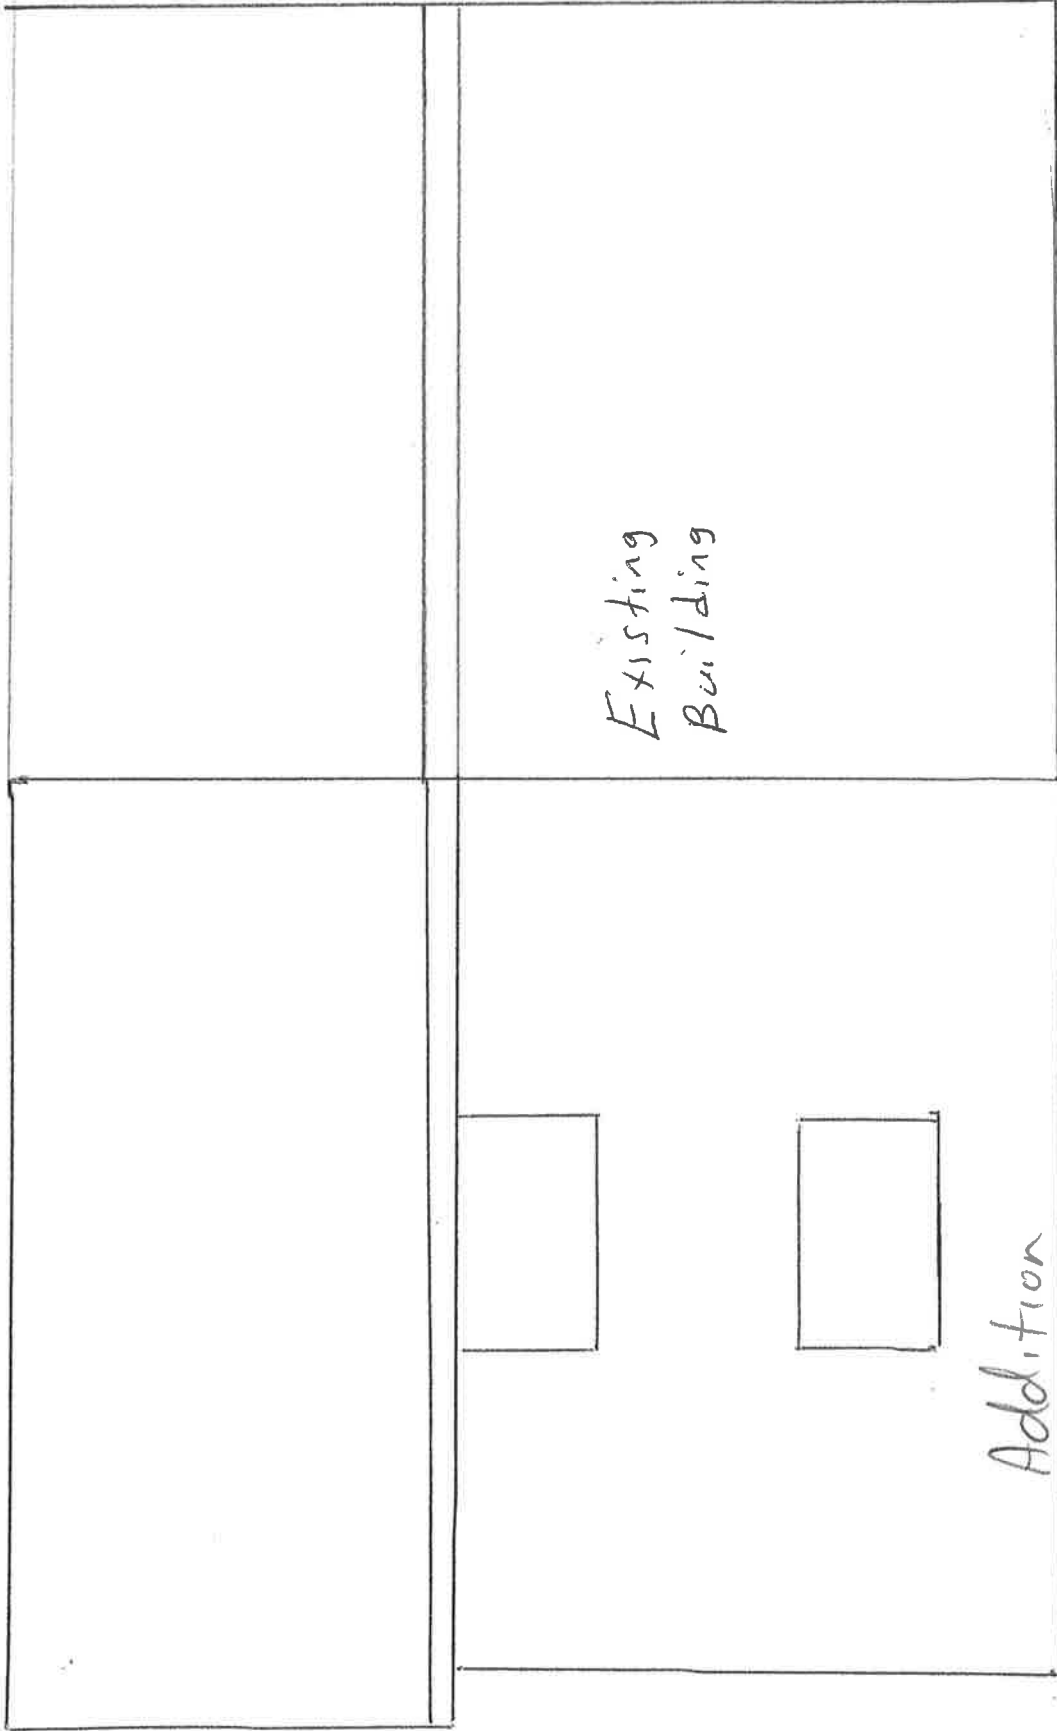

Existing
Building

Addition

South Elevation

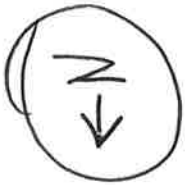


5P

JACON

Match
existing
siding

4'
8"

west elevation
Front Addition

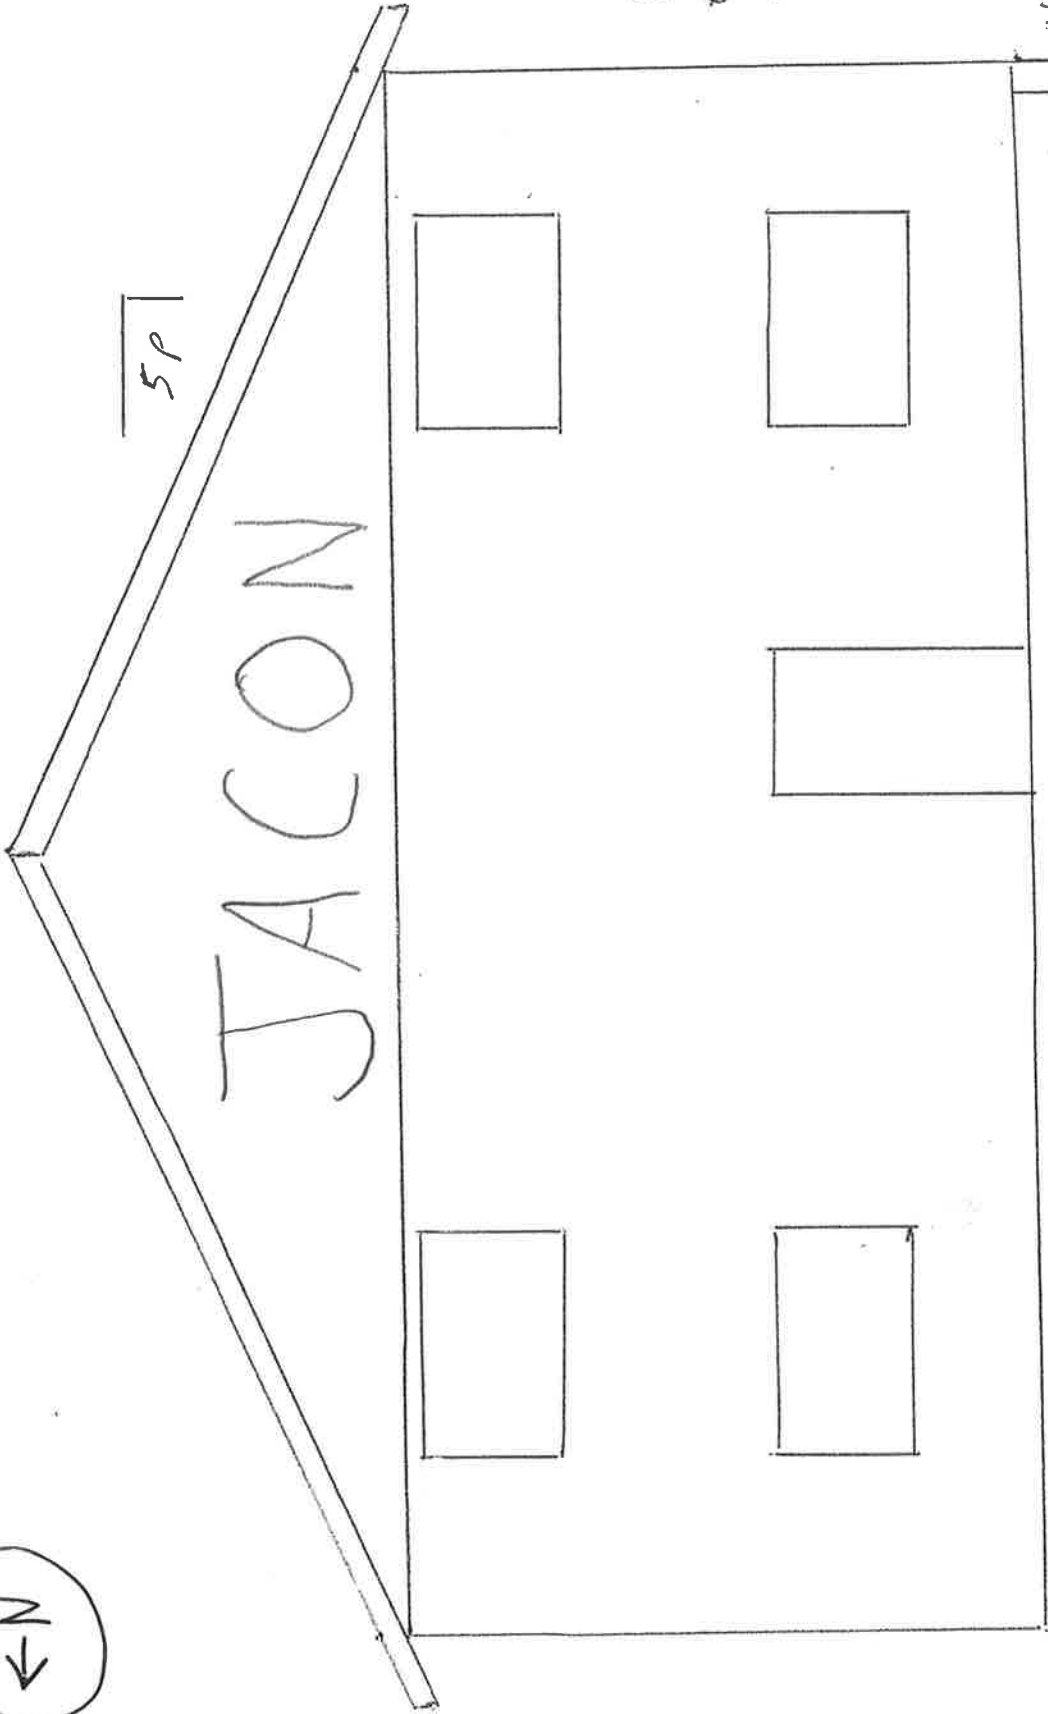

Existing Building

4" conc slab

Addition

25'

6' x 4'

6' x 4'


6' x 4'

3°

6' x 4'

45'



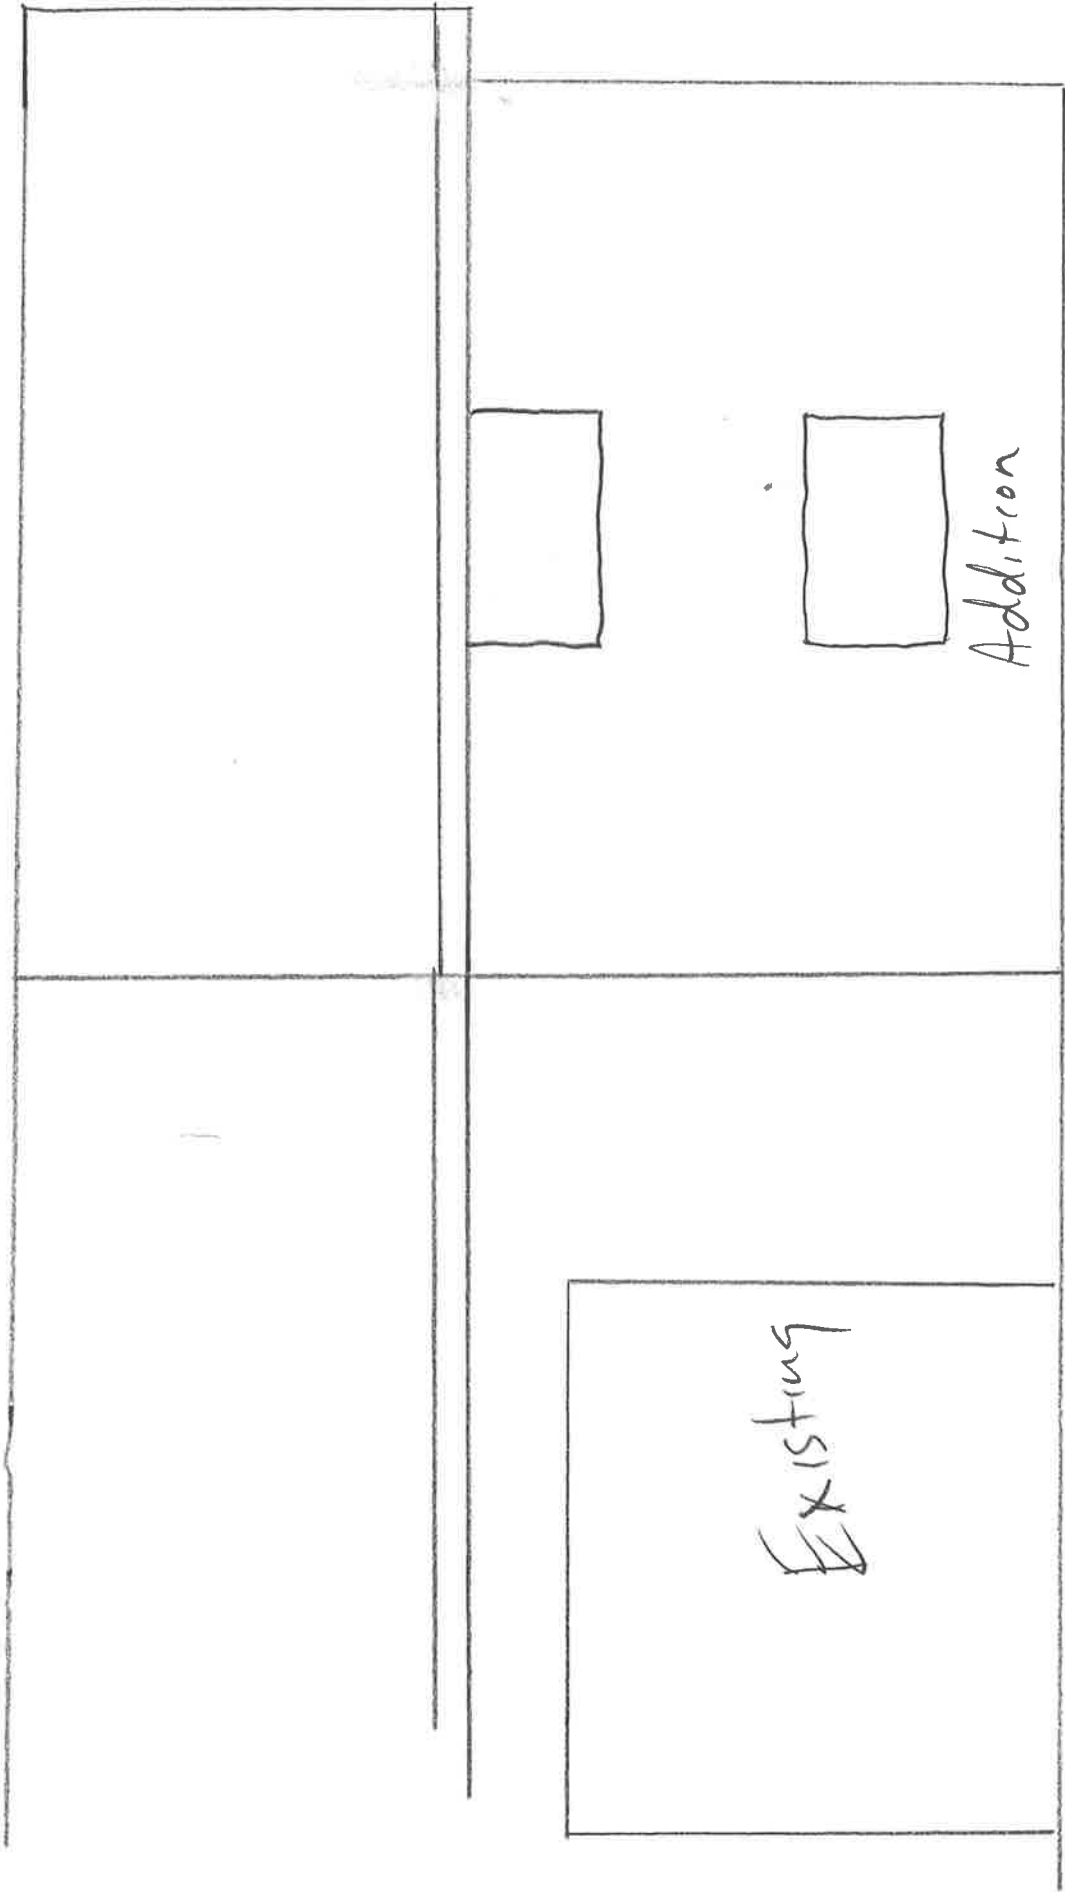

North Elevation